
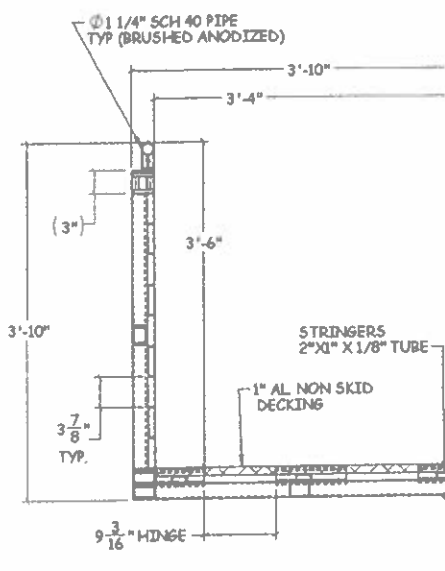
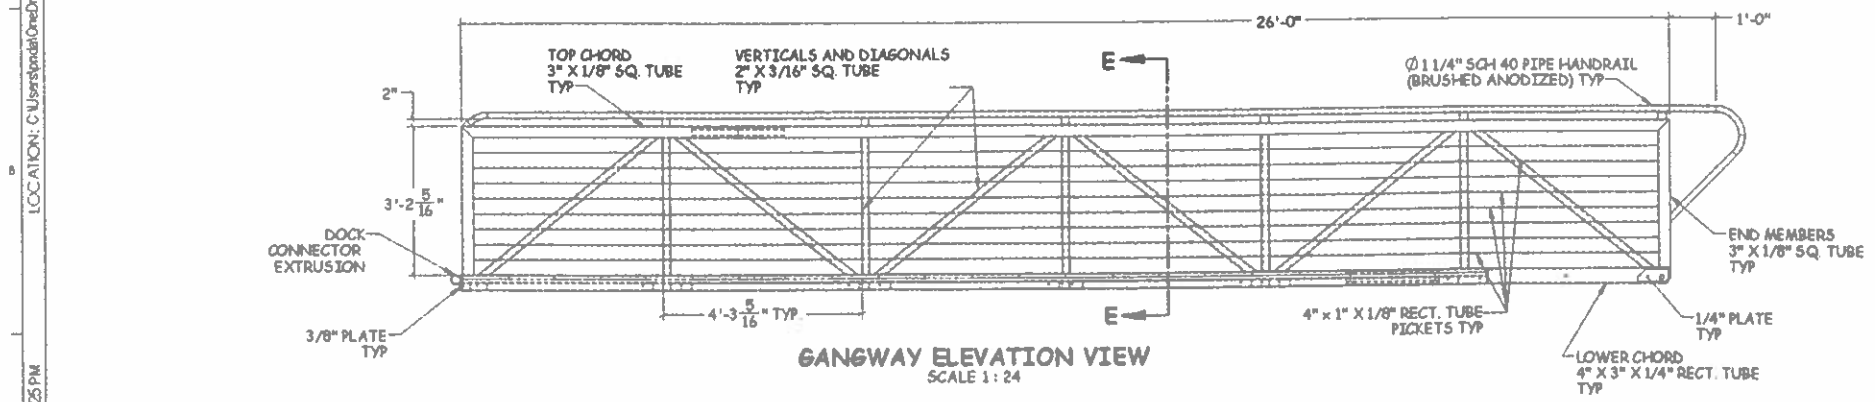
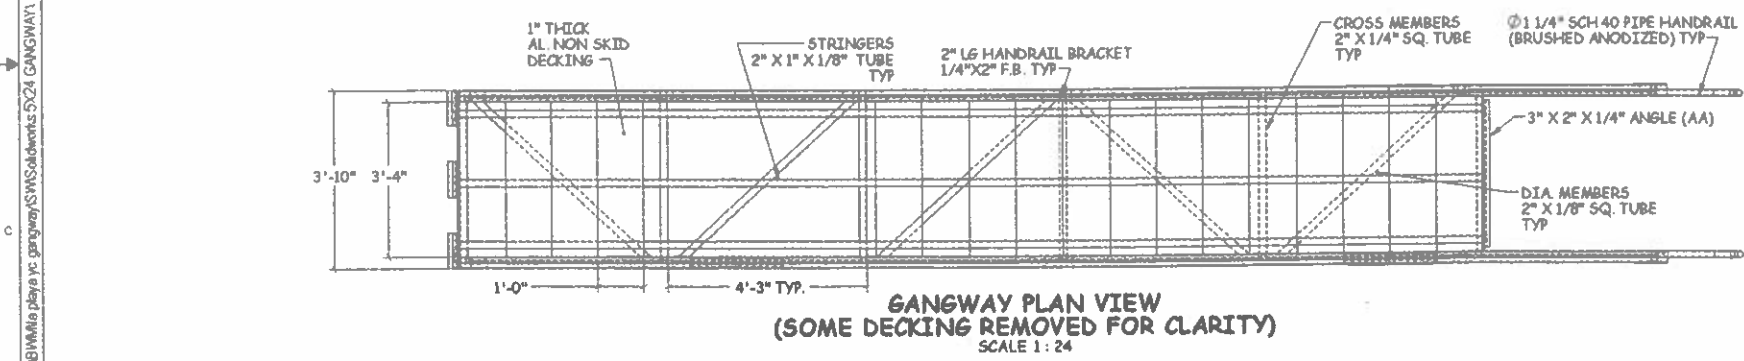


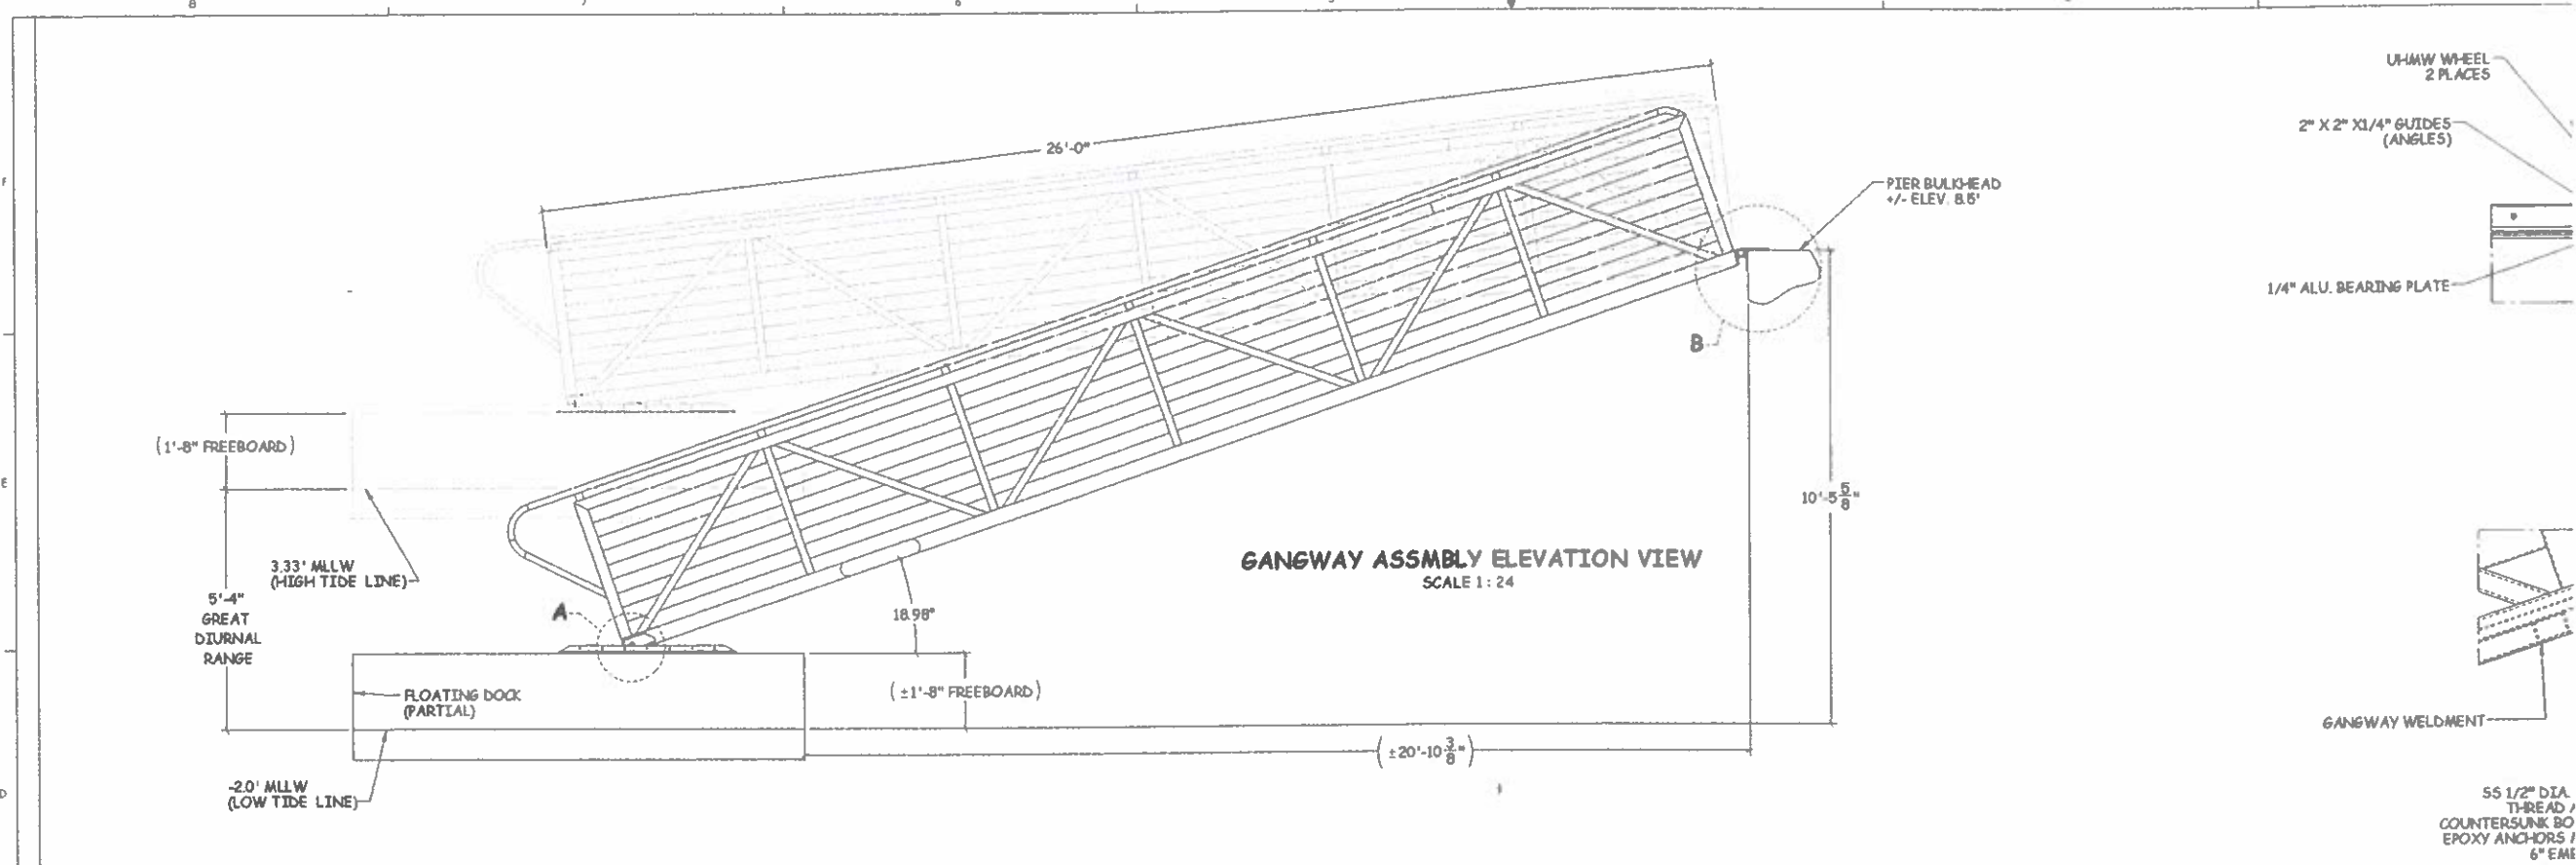

BLUEWATER
MARINE & DOCK SPECIALTIES

WEST COAST
10520 FENNEY ST.
SANTEE, CA 92071

EAST COAST
5806 ANNE DR.
WILMINGTON, NC 28403

HAWAII
350 WARD AVE. STE. 106
HONOLULU, HI 96814

PH: (619) 449-2007 CA 'A' LICENSE: #9747749 WWW.BLUEWATERDOCKS.COM

PROJECT NAME:
La Playa YC 4' x 26' Ggangway

DRAWING TITLE:
GANGWAY ASSEMBLY DETAILS

PROJECT NUMBER:

ADDRESS:

REVISIONS				
REV	DATE	BY	APPD	DESCRIPTION

ORIGINAL RELEASE DATE: 8 OCT 2024






DESIGNED BY: A.P. DATE: ---

DRAWN BY: A.P. DATE: ---

CHECKED BY: J.B. DATE: ---

APPROVED BY: J.B. DATE: ---

DRAWING NOT TO SCALE

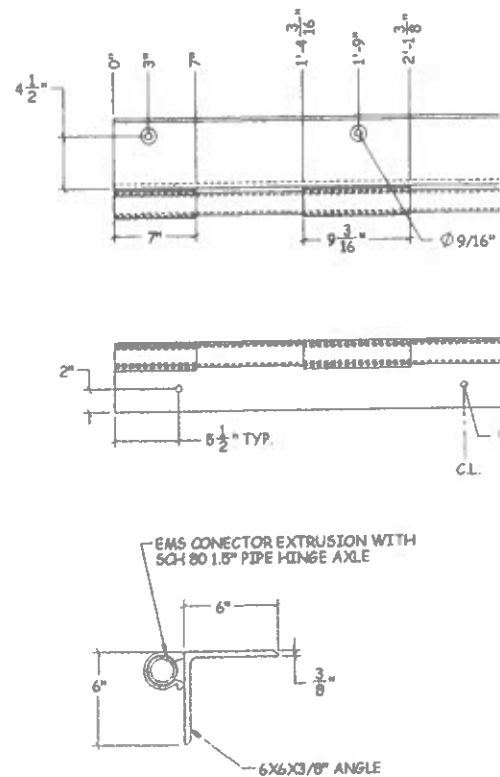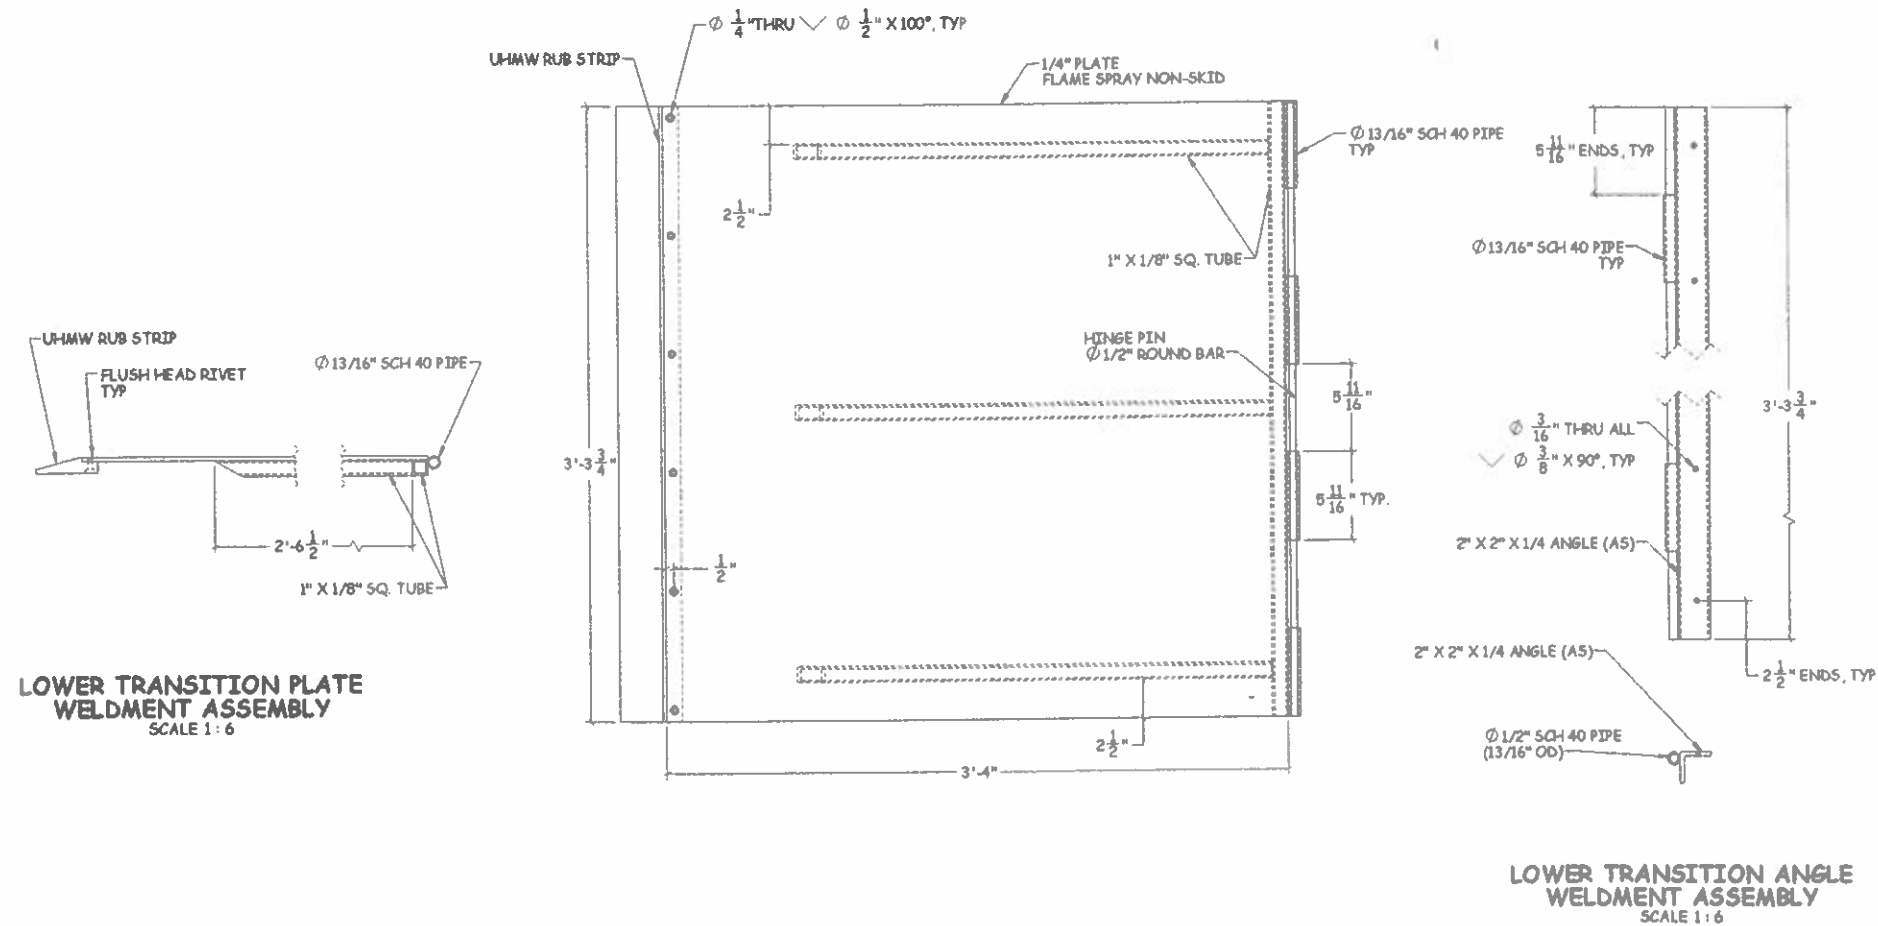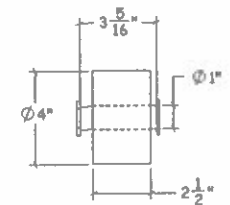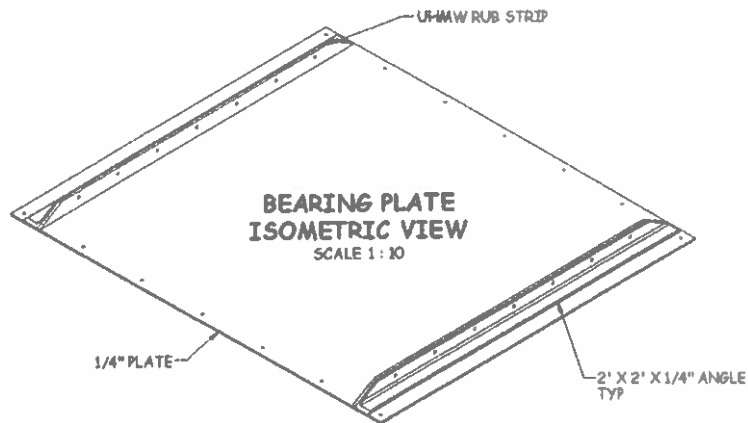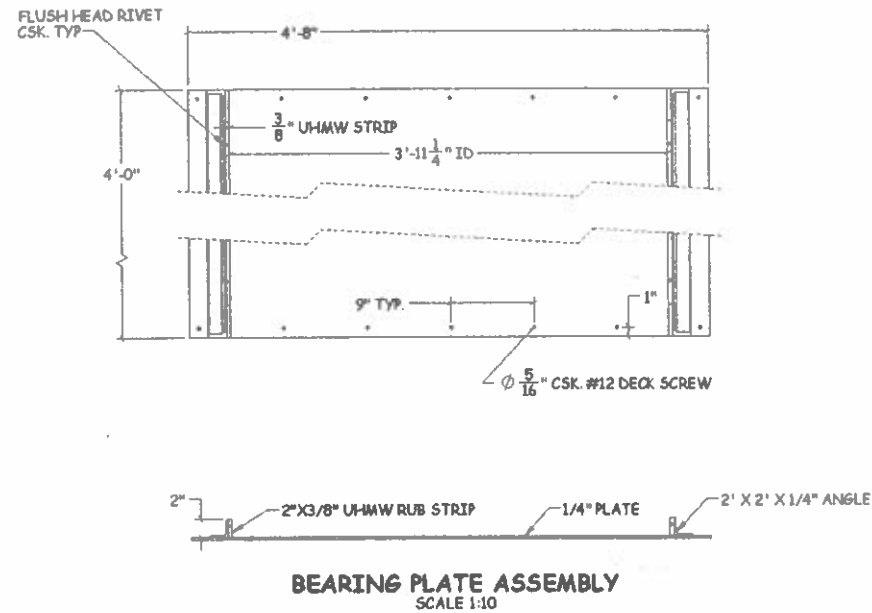

NOTE: FABRICATION OF 2 IDENTICAL GANGWAYS WITH DIFFERENT SHORE BRACKETS

BLUEWATER
MARINE & DOCK SPECIALTIES

WEST COAST
10520 KENNEY ST.
SANTEE, CA 92071
PH: (619) 449-2007

EAST COAST
8806 ANNE DR.
WILMINGTON, NC 28403
CA 'A' LICENSE: #947749

HAWAII
330 WARD AVE. STE. 104
HONOLULU, HI 96814
WWW.BLUEWATERDOCKS.COM

PROJECT NAME:
La Playa YC 4' x 26' Ggangway

DRAWING TITLE:
GANGWAY COMPONENTS DETAILS

PROJECT NUMBER:


ADDRESS:

REVISIONS					DESCRIPTION
REV	DATE	BY	APP'D		

DESIGNED BY: A.P.		DATE: ---
DRAWN BY: A.P.		DATE: ---
CHECKED BY: J.B.		DATE: ---
APPROVED BY: J.B.		DATE: ---
DRAWING NOT TO SCALE		

LAST UPDATED: October 8, 2024 12:59:25 PM
LOCATION: C:\Users\pdelOne\OneDrive\BMM\La Playa YC Gangway\SM\Drawings\5124 GANGWAY1

4' X 26' ALUMINUM GANGWAY ASSEMBLY

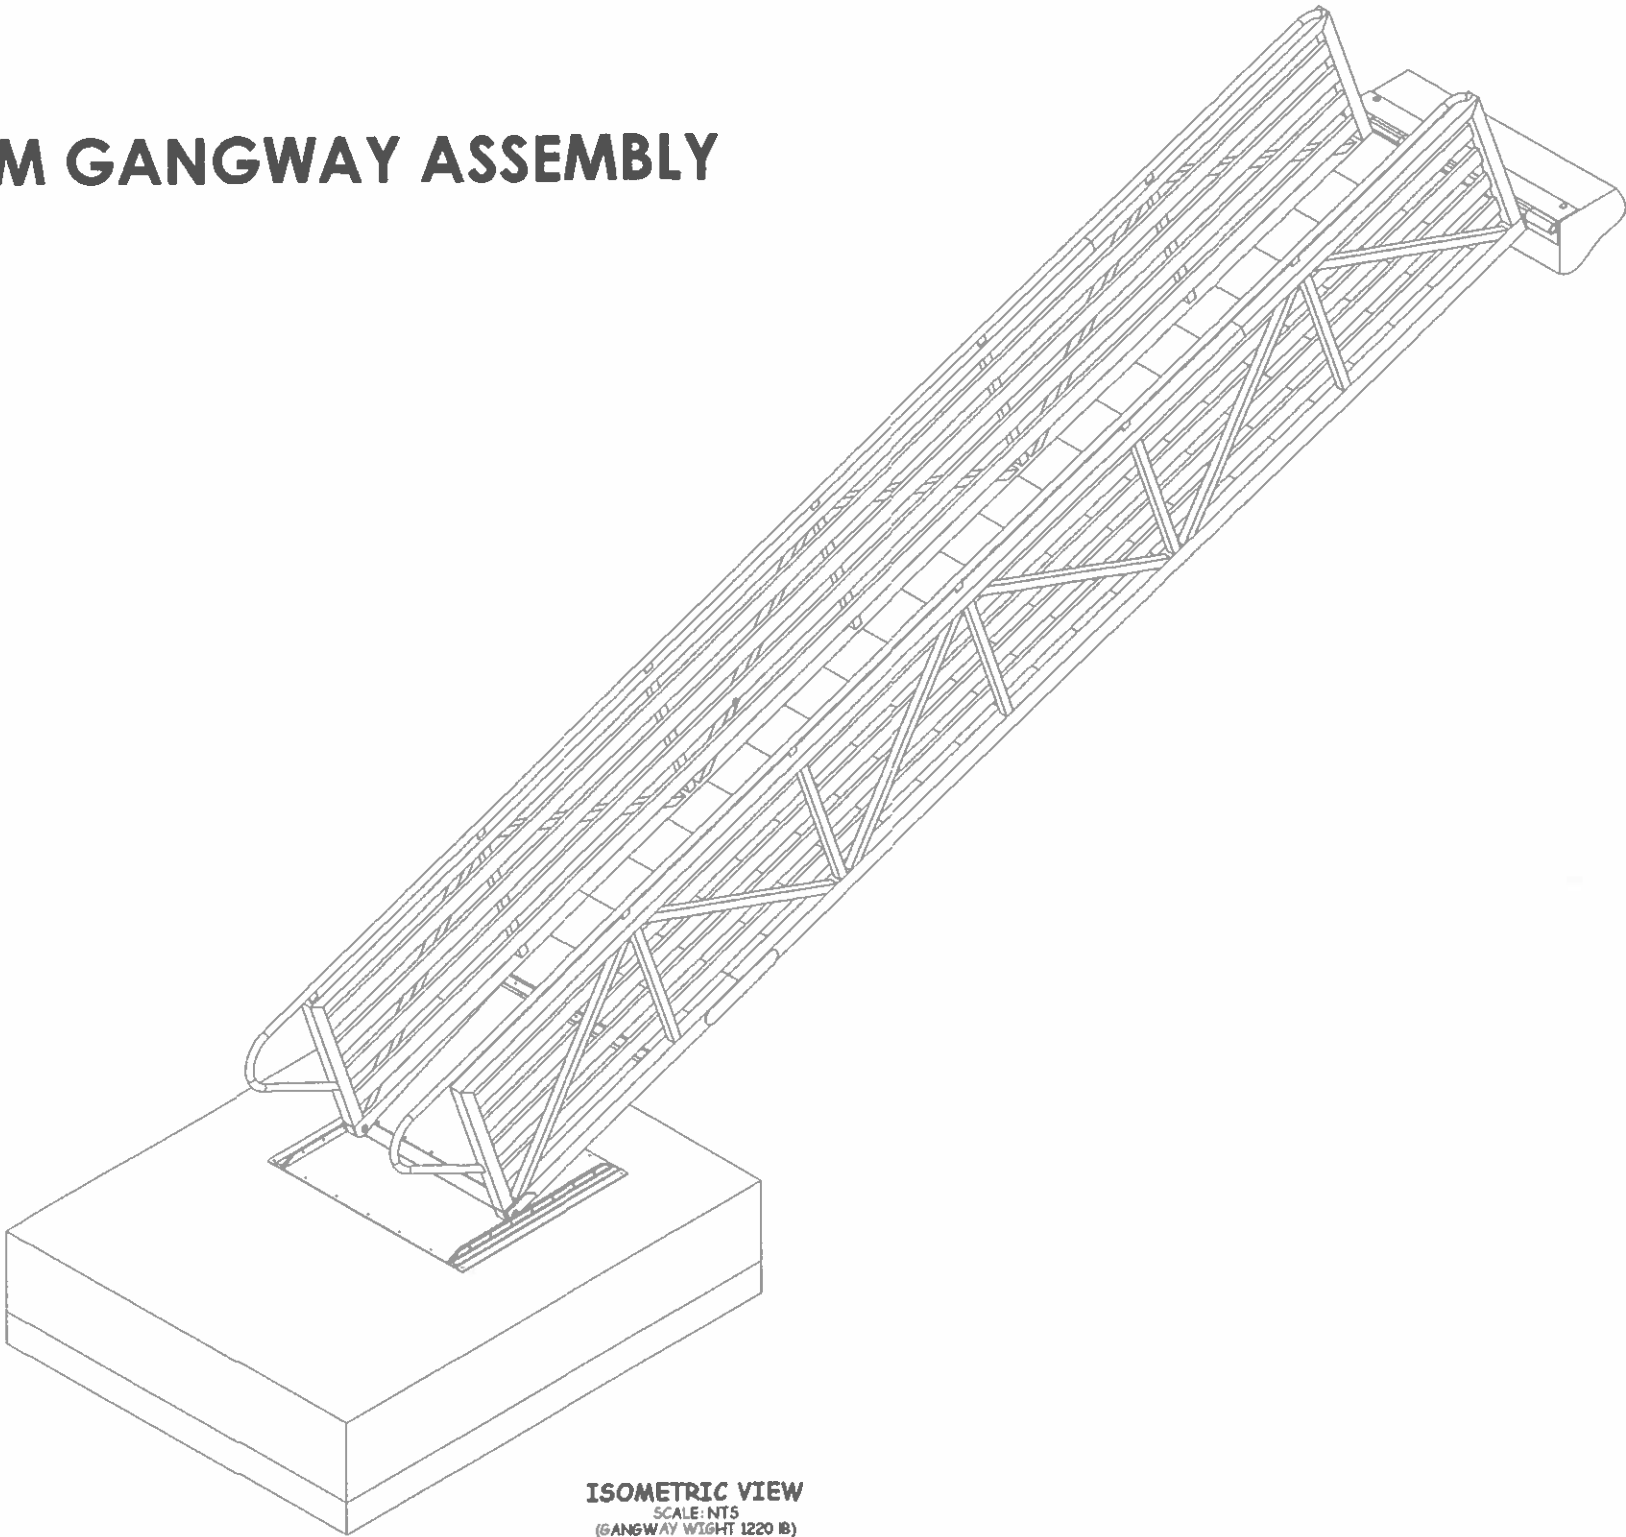

ISOMETRIC VIEW
SCALE: NTS
(GANGWAY WEIGHT 1220 LB)

TABLE OF CONTENTS

- S-1 TITLE PAGE
- S-2 GANGWAY ASSEMBLY & SHORE MOUNTING DETAILS
- S-3 TRANSITION PLATE ASSEMBLY & DETAILS

GENERAL NOTES:

- ENGINEERING BASIS:
VERTICAL LOADS:
A. DEAD LOAD: ACTU. OF THE STRUCTURE, ATTACHED TO THE
B. UNIFORMLY DISTRI

3. DESIGN CODES

- THE GANGWAY SYSTE WITH THE FOLLOWING
A. ALUMINUM DESIG
B. ASCE 7-16.
C. UNIFIED FACILITIES CRAFT BERTHING F.
D. CALIFORNIA 2005 BERTHING FACILIT

4. DESIGN CRITERIA

- WORKMANSHIP AND ; HOWEVER WHERE REF CONFORMING TO OT APPLY.

5. STRUCTURAL ALUMI

1. FABRICATION AND SHALL CONFORM 1
2. ALL MATERIAL SHA ALUMINUM, UNLES
3. ALL FASTENERS SHA F593 AND F594, UN
4. WELDS AND WELDI: STRUCTURAL WELDI WELDING SOCIETY WELDERS PREQUAL
5. ALL WELDS SHALL E METAL, UNLESS OTI
6. ALL ALUMINUM SUI EPOXY COATED
7. ALL MEASUREMENT FABRICATION.
6. ANCHORING ALL THREADED ROD

BLUEWATER

MARINE & DOCK SPECIALTIES

WEST COAST

10320 KENNEY ST.

SANTEE, CA 92071

PH: (619) 449-2007

EAST COAST

5506 ANNE DR.

WILMINGTON, NC 28403

CA 'A' LICENCE: #947749

HAWAII

350 WARD AVE, STE: 106

HONOLULU, HI 96814

WWW.BLUEWATERDOCKYS.COM

PROJECT NAME:

La Playa YC 4' x 26' Ggangway

DRAWING TITLE:

GANGWAY ISOMETRIC VIEW

PROJECT NUMBER:

ADDRESS:

REVISIONS					DESCRIPTION
REV	DATE	BY	APPD		

ORIGINAL RELEASE DATE: 9 OCT 2024

DESIGNED BY: A.P. DATE:

DRAWN BY: A.P. DATE:

CHECKED BY: J.B. DATE:

APPROVED BY: J.B. DATE:

DRAWING NOT TO SCALE